


GT RIM=17.02

EXIST VLR WIDTH TRAFFIC CONTROL
ESM'T
MB 98 PG 48

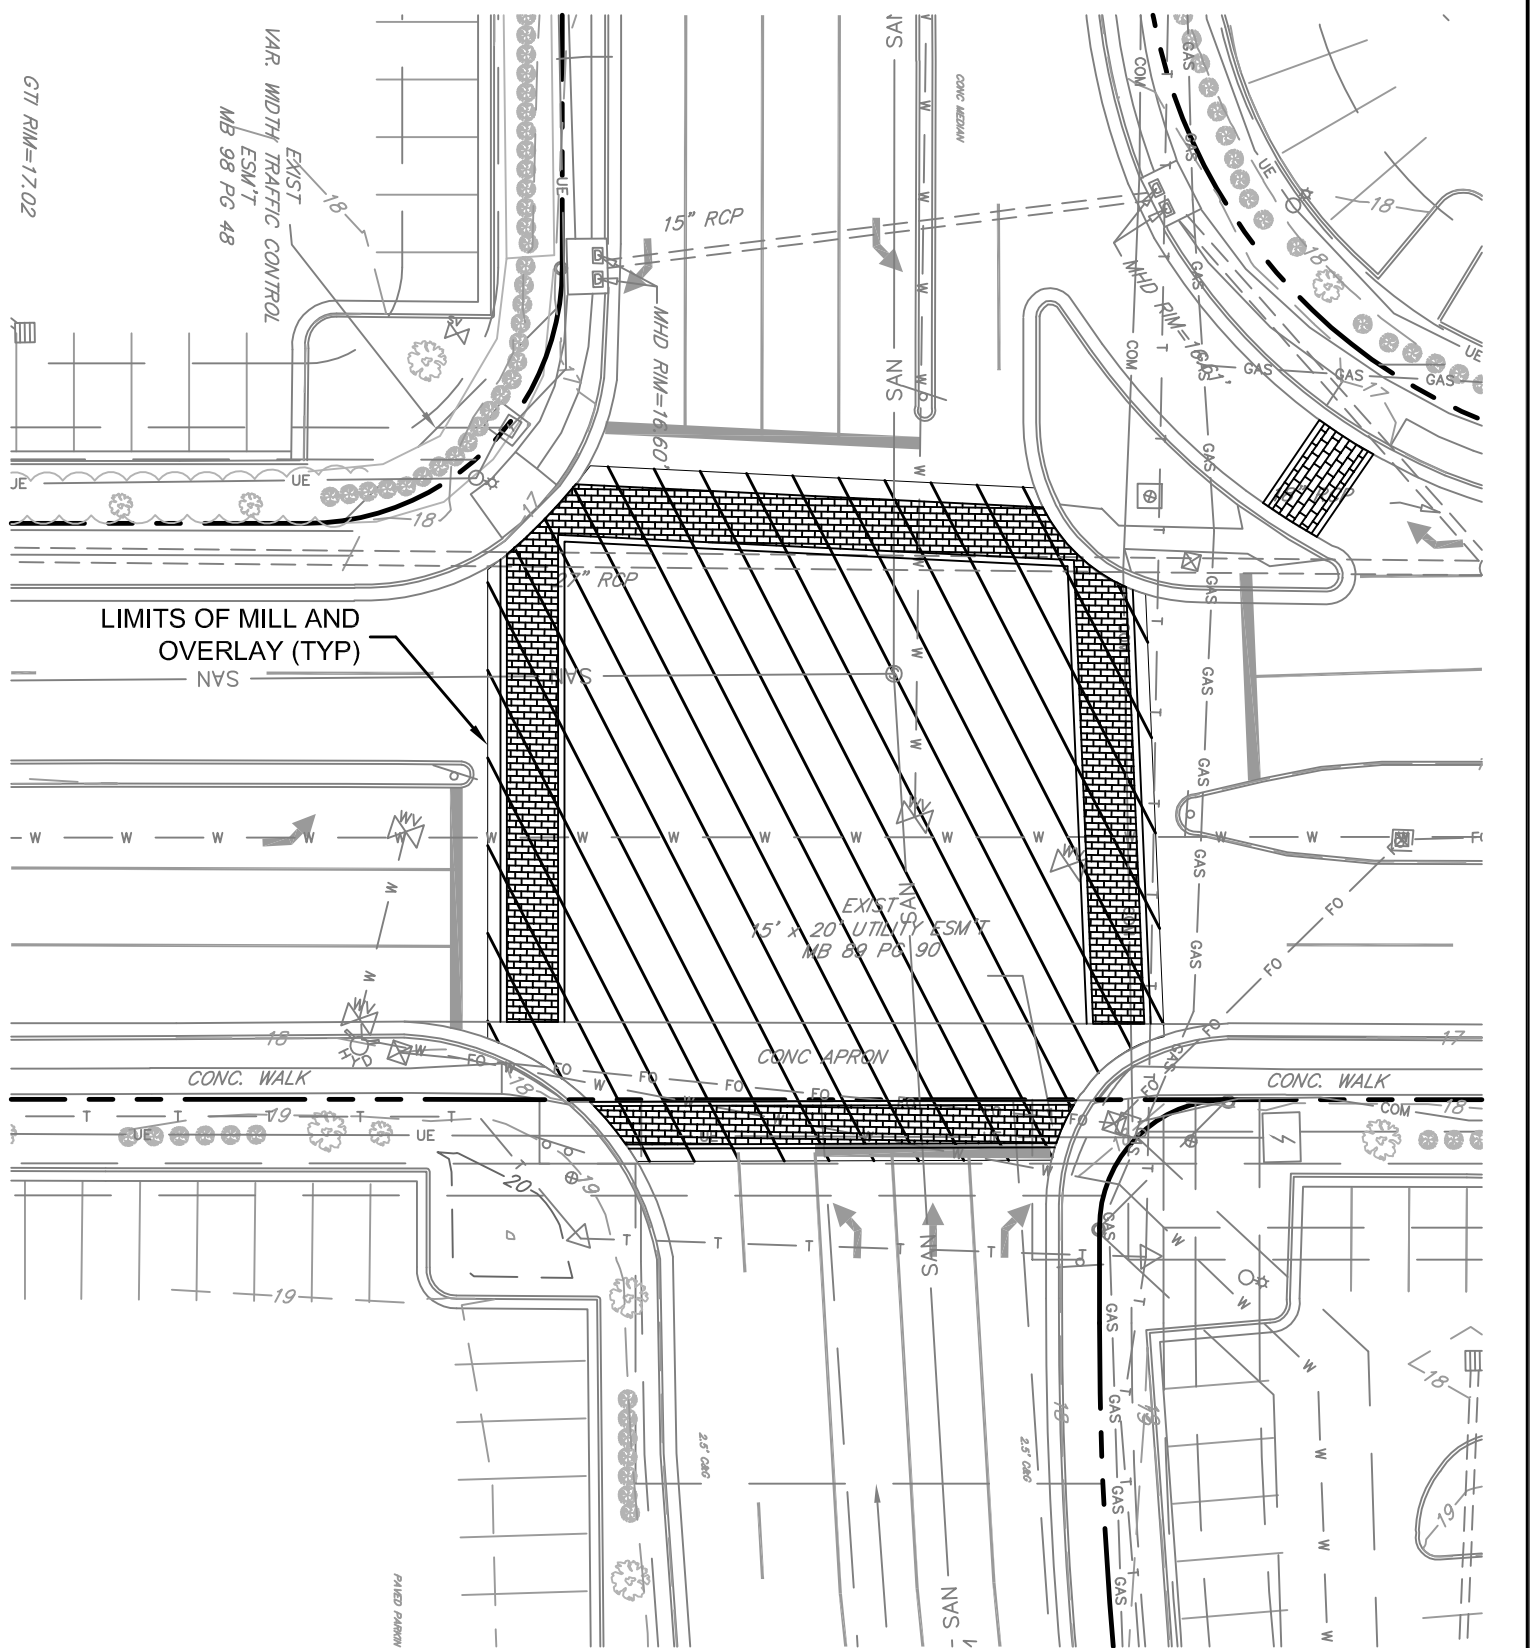

NOTES:

1. MILL AND OVERLAY 1 1/2" MINIMUM SM-2A AND MATCH EXISTING ELEVATIONS.
THE CONTRACTOR IS REQUIRED TO PROVIDE AN EXISTING CONDITION SURVEY OF THE INTERSECTION TO THE OWNERS REPRESENTATIVE FOR REVIEW PRIOR TO MILLING.
2. PROVIDE BUTT JOINTS AT LIMITS OF MILL AND OVERLAY.

MILL AND OVERLAY EXHIBIT

SCALE: 1" = 30'